
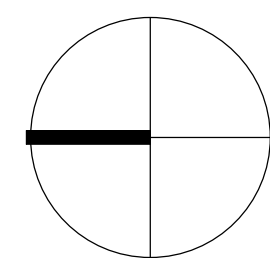


Department Legend

- Circulation
- Partner Agencies
- Prevention and Training
- Support

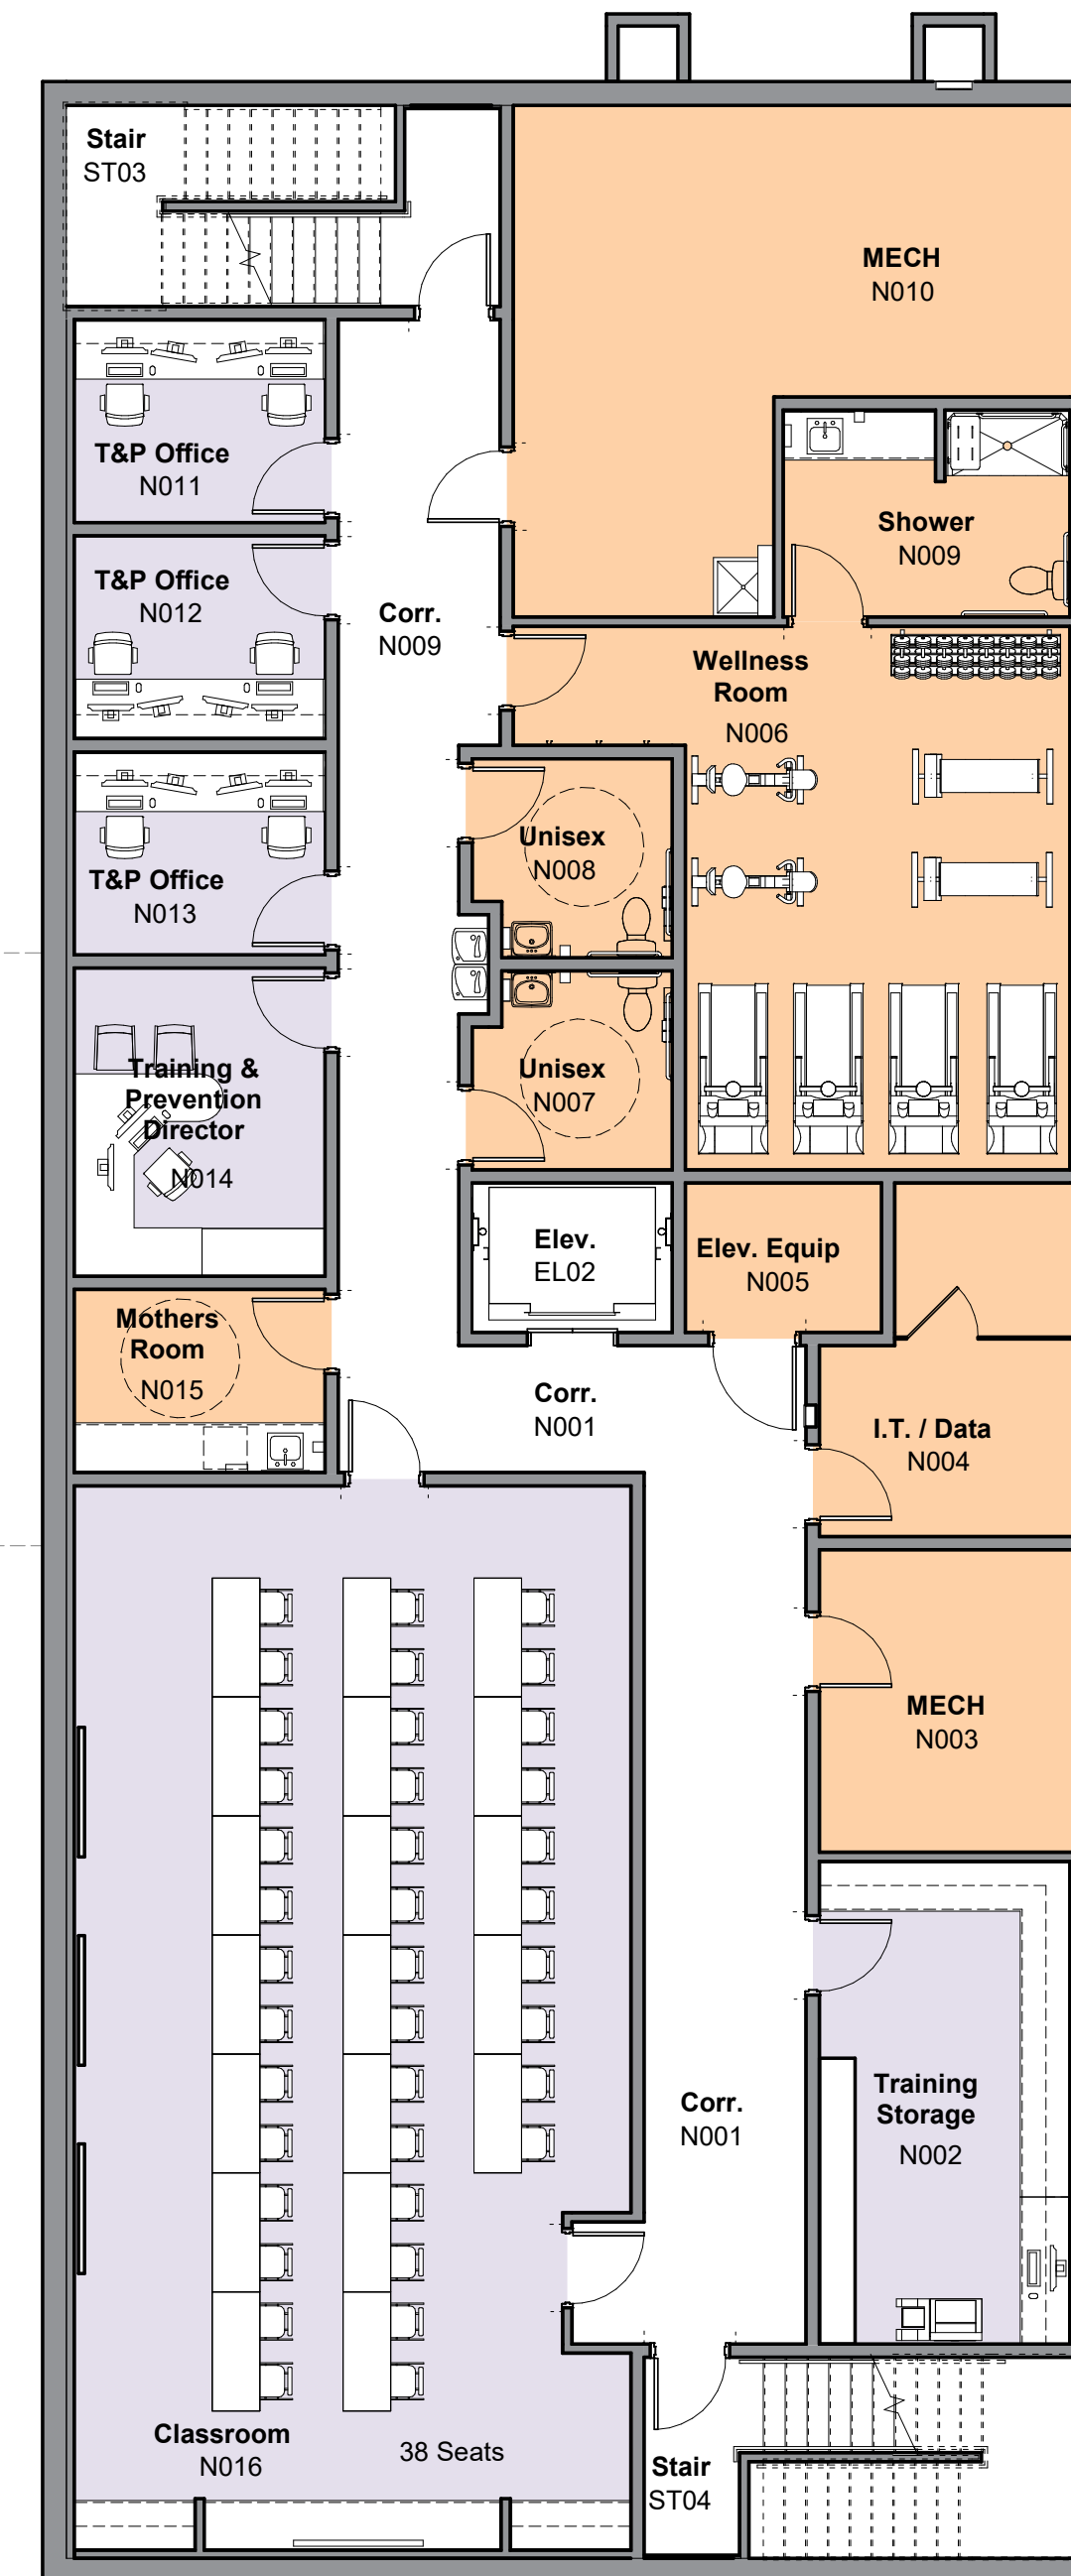



LOWER LEVEL FLOOR PLAN - EXISTING AND NEW ADDITION

SCALE: 1/8" = 1'-0"



Department Legend

- Circulation
- LPD
- Medical
- Operations
- Program
- Support

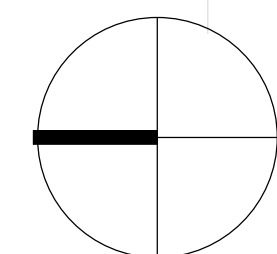
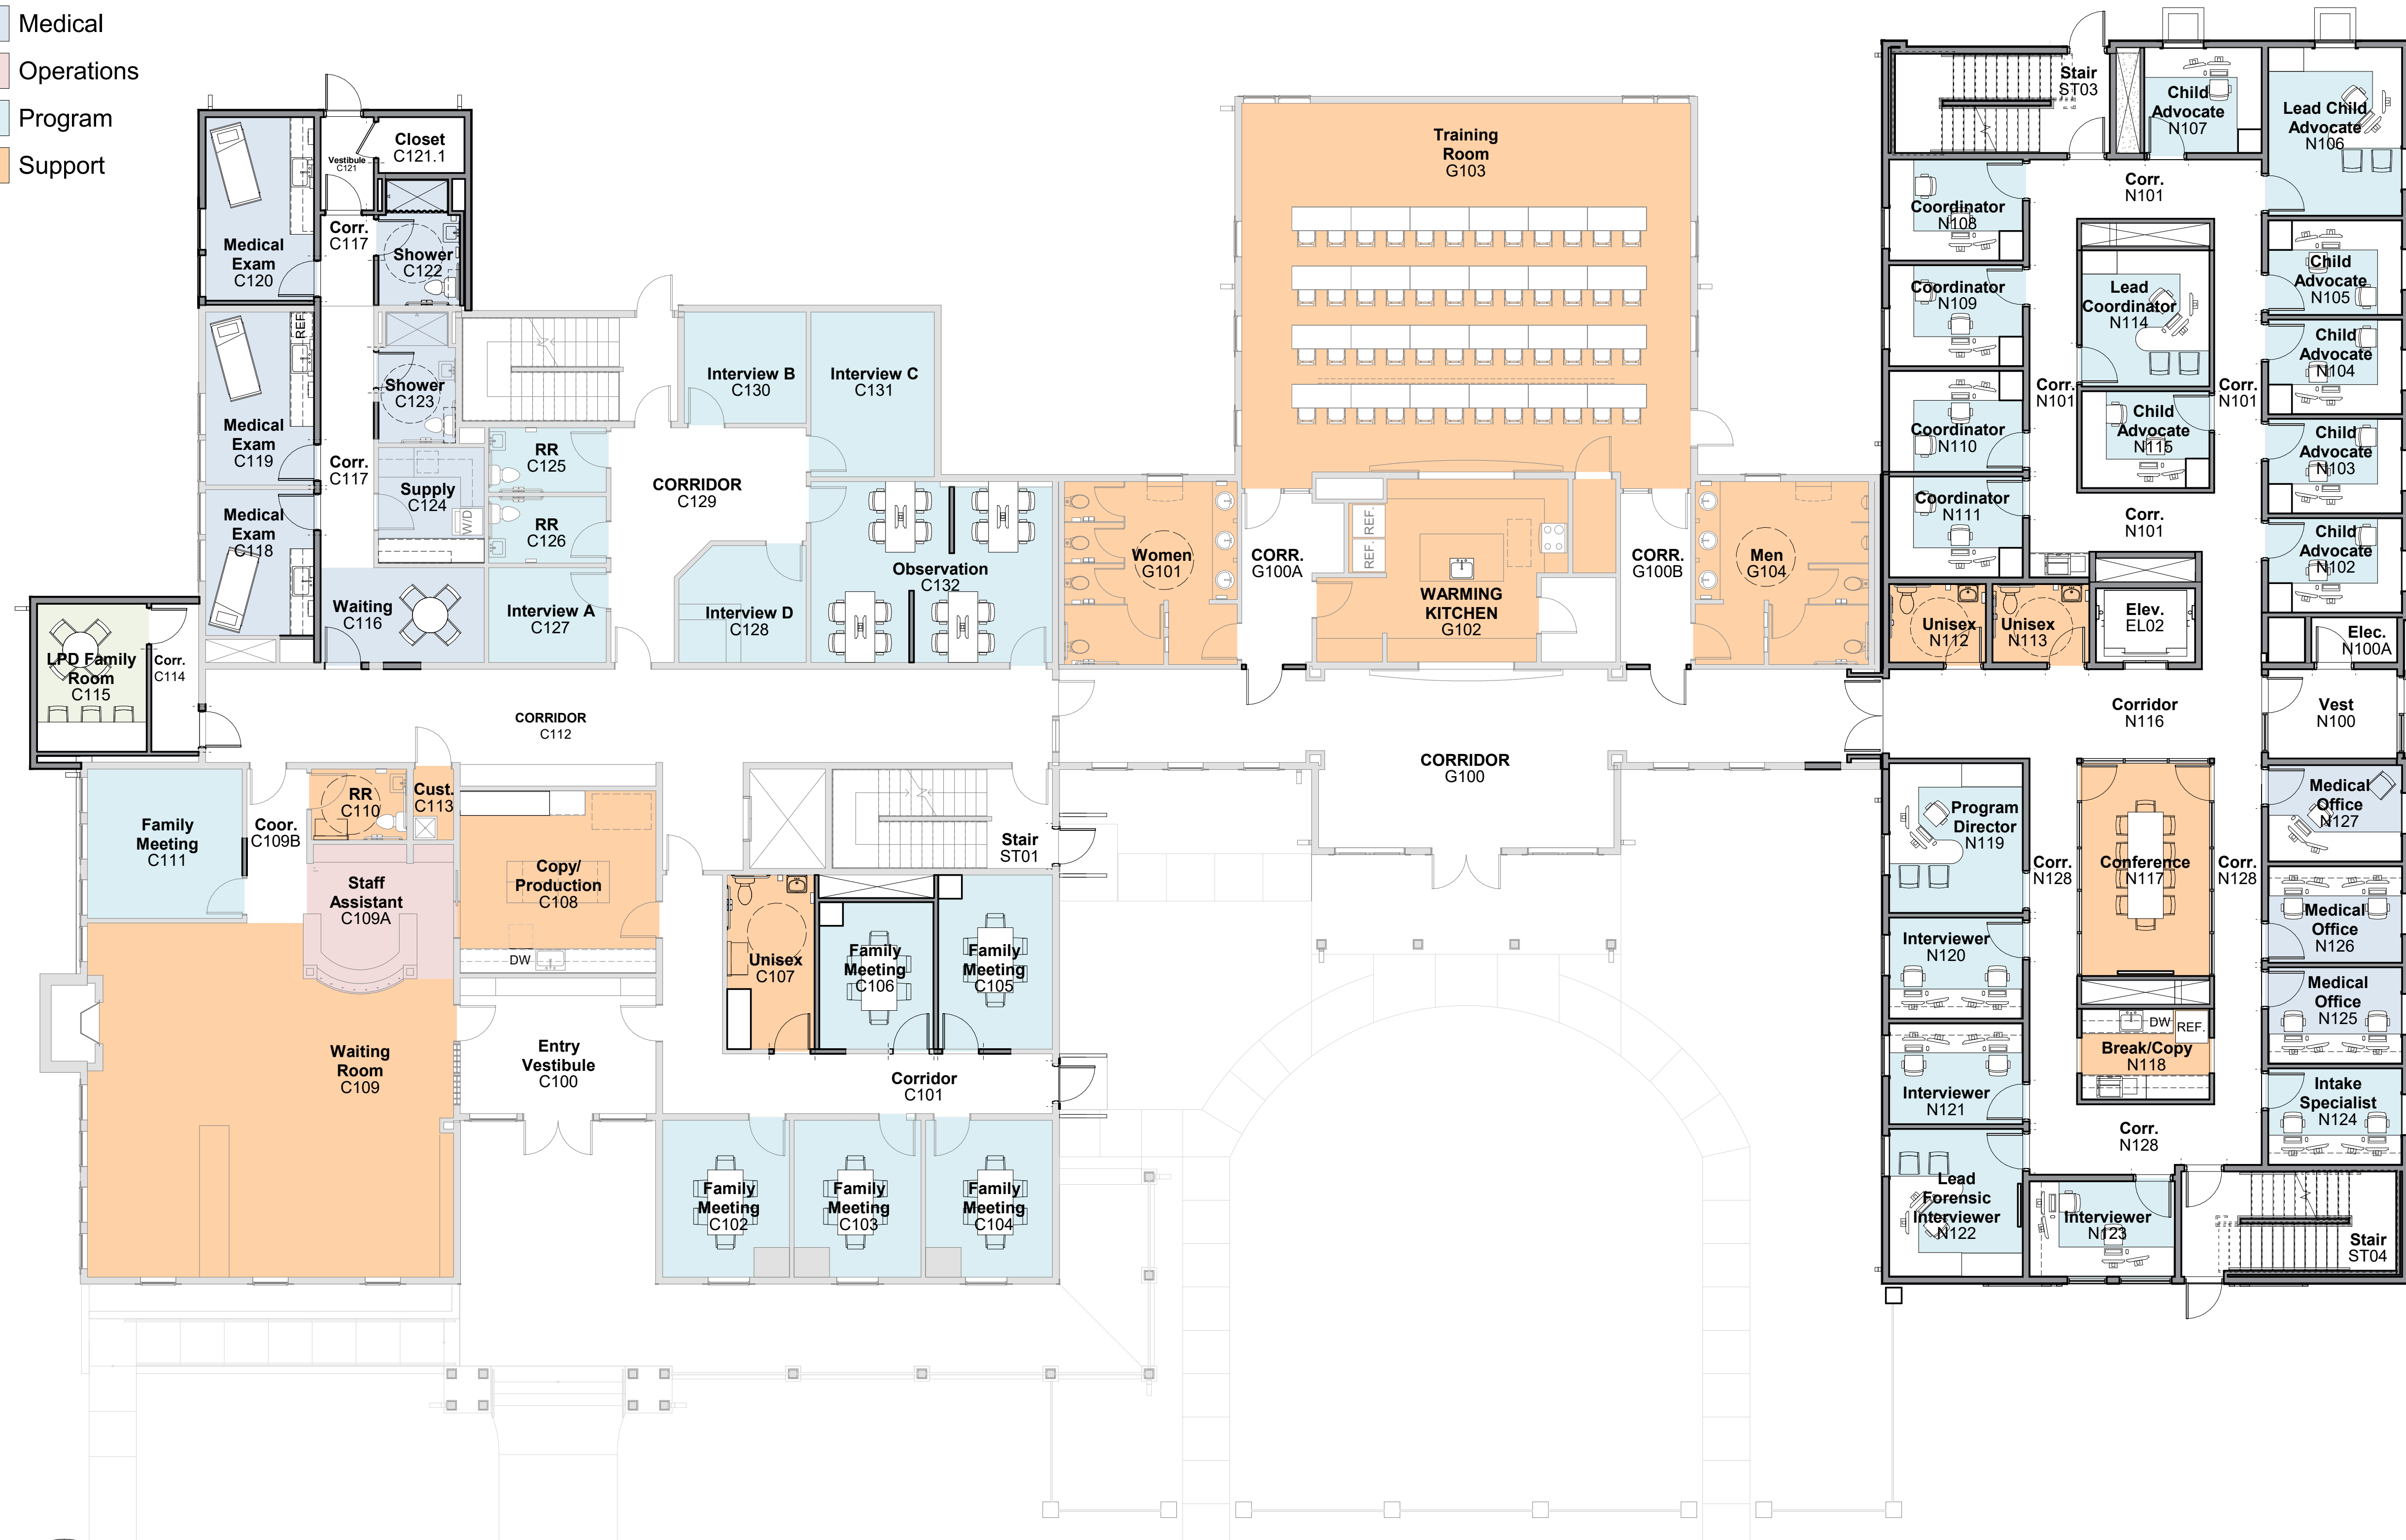


FIRST LEVEL FLOOR PLAN - EXISTING AND NEW ADDITION

SCALE: 1/8" = 1'-0"

Department Legend

- Circulation
- Development
- Executive
- LPD
- Support

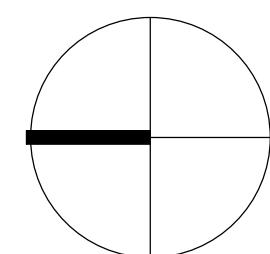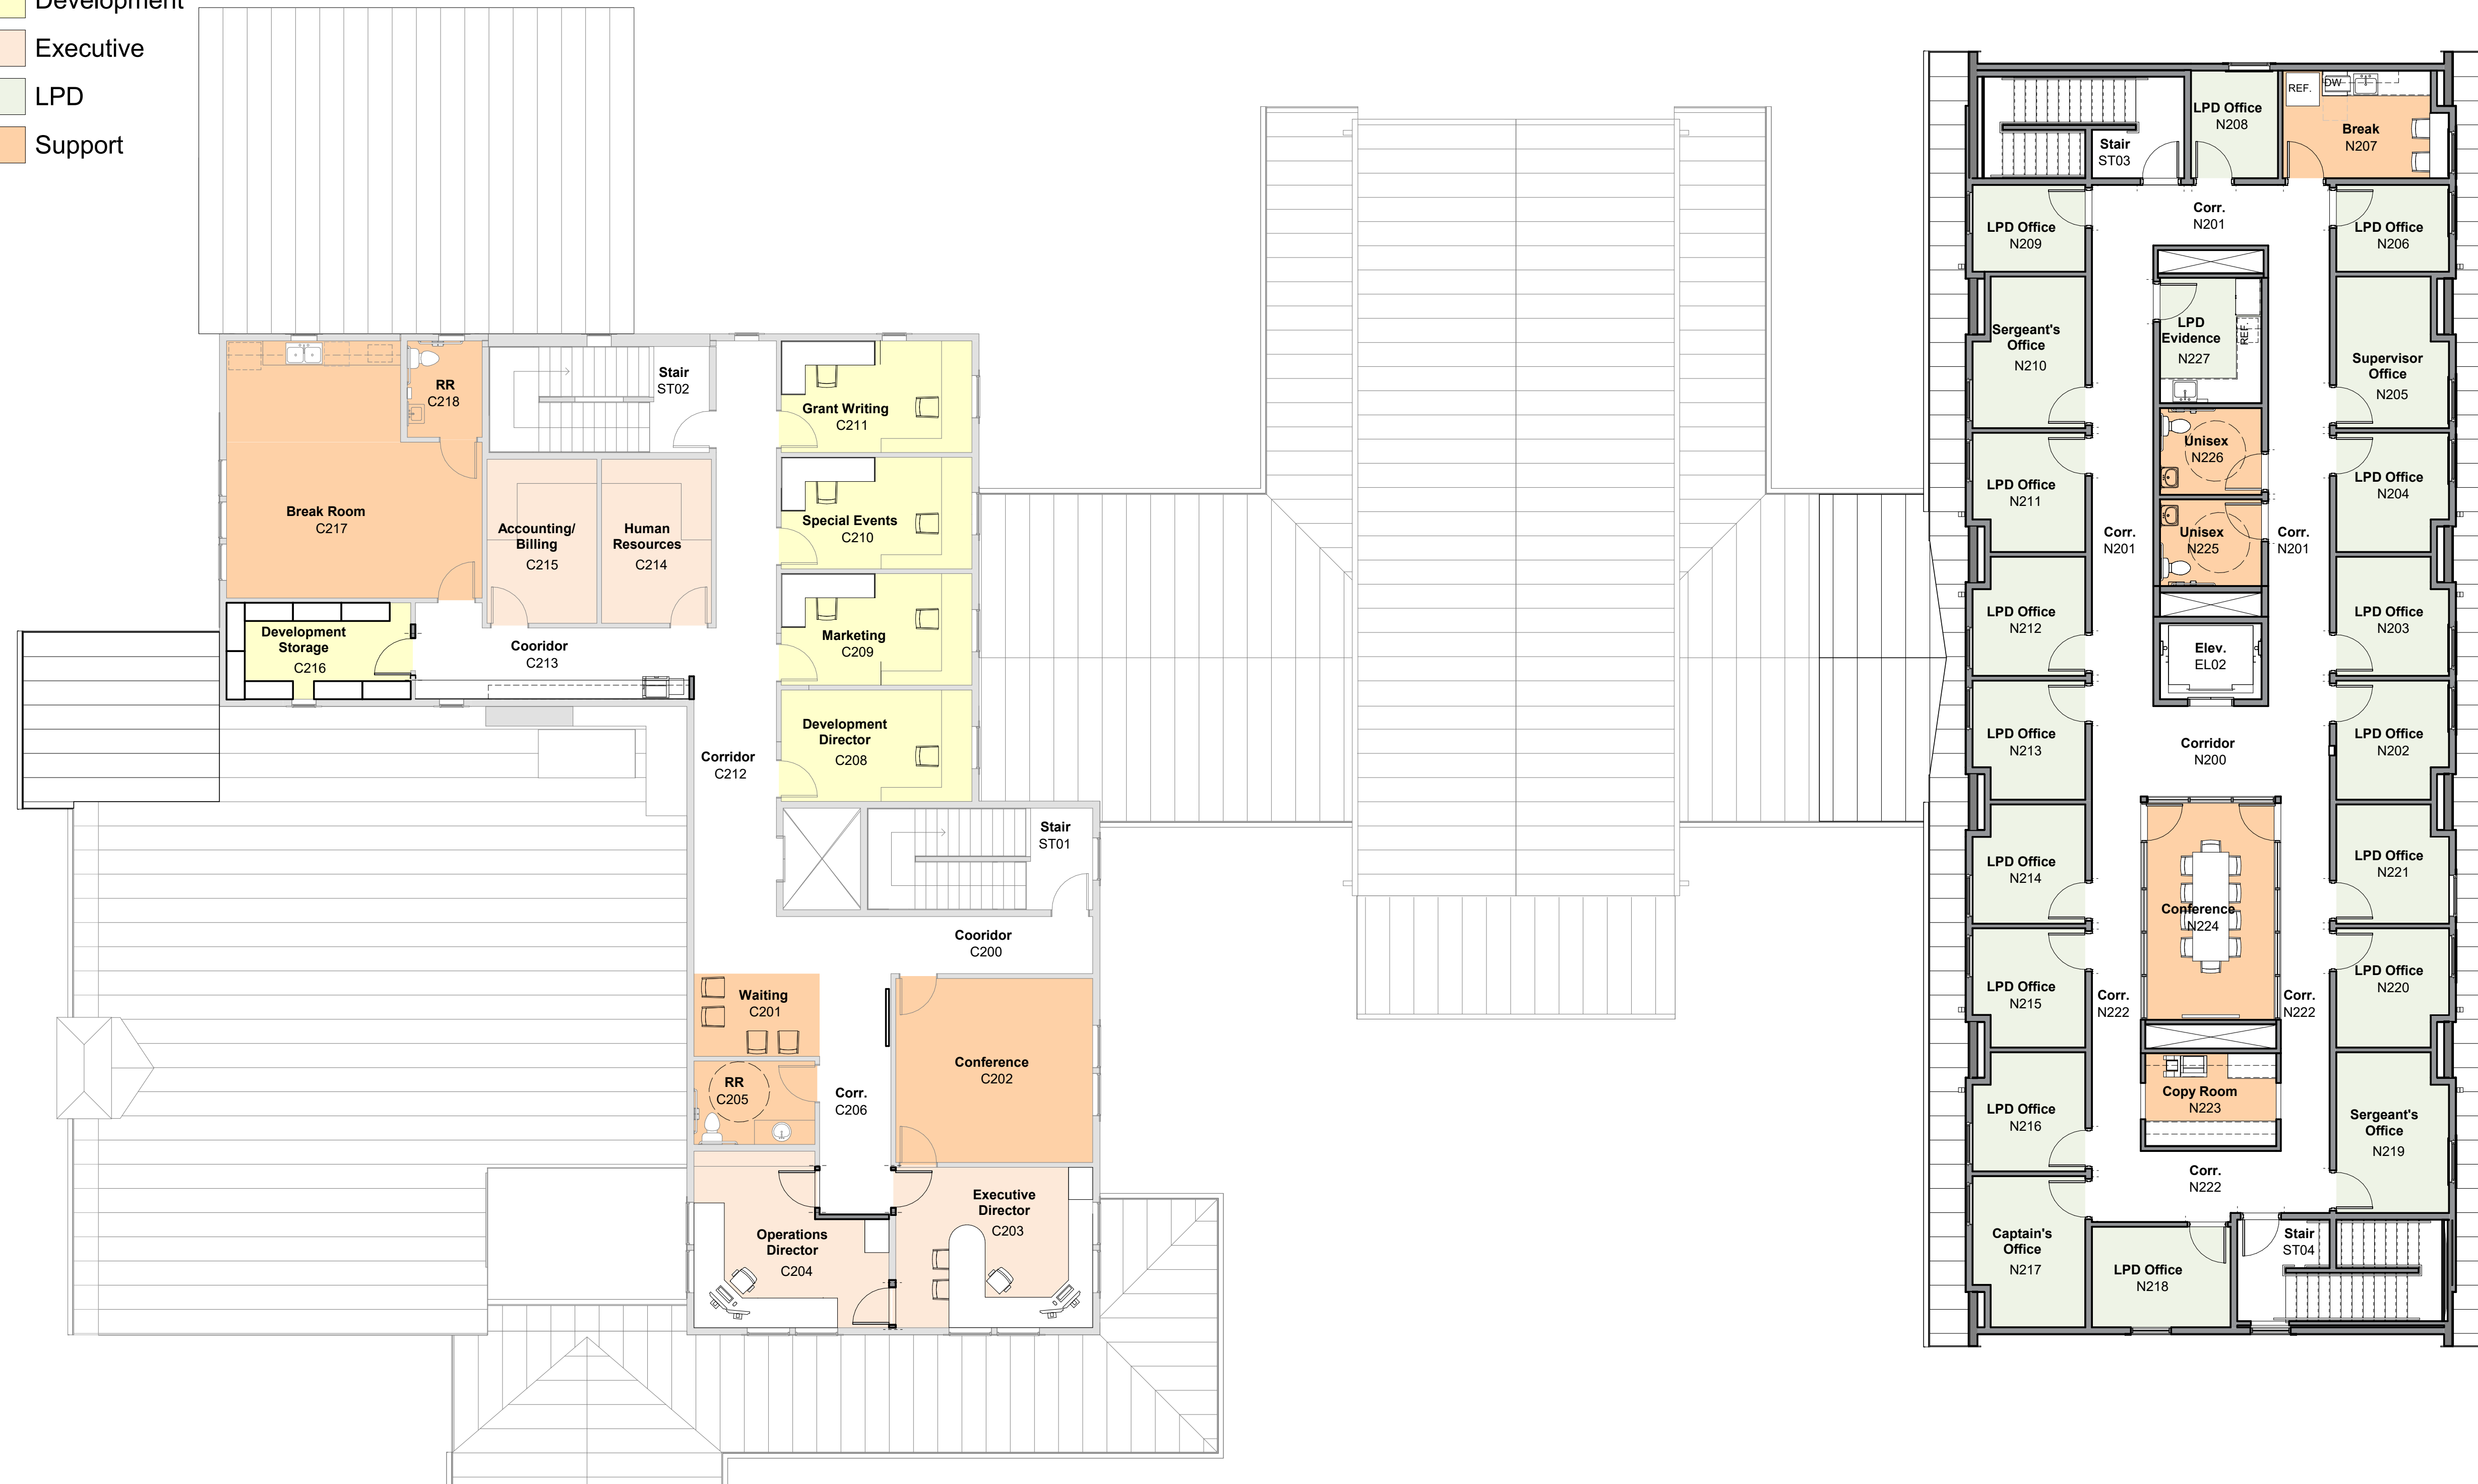

SECOND LEVEL FLOOR PLAN - EXISTING AND NEW ADDITION

SCALE: 1/8" = 1'-0"

